


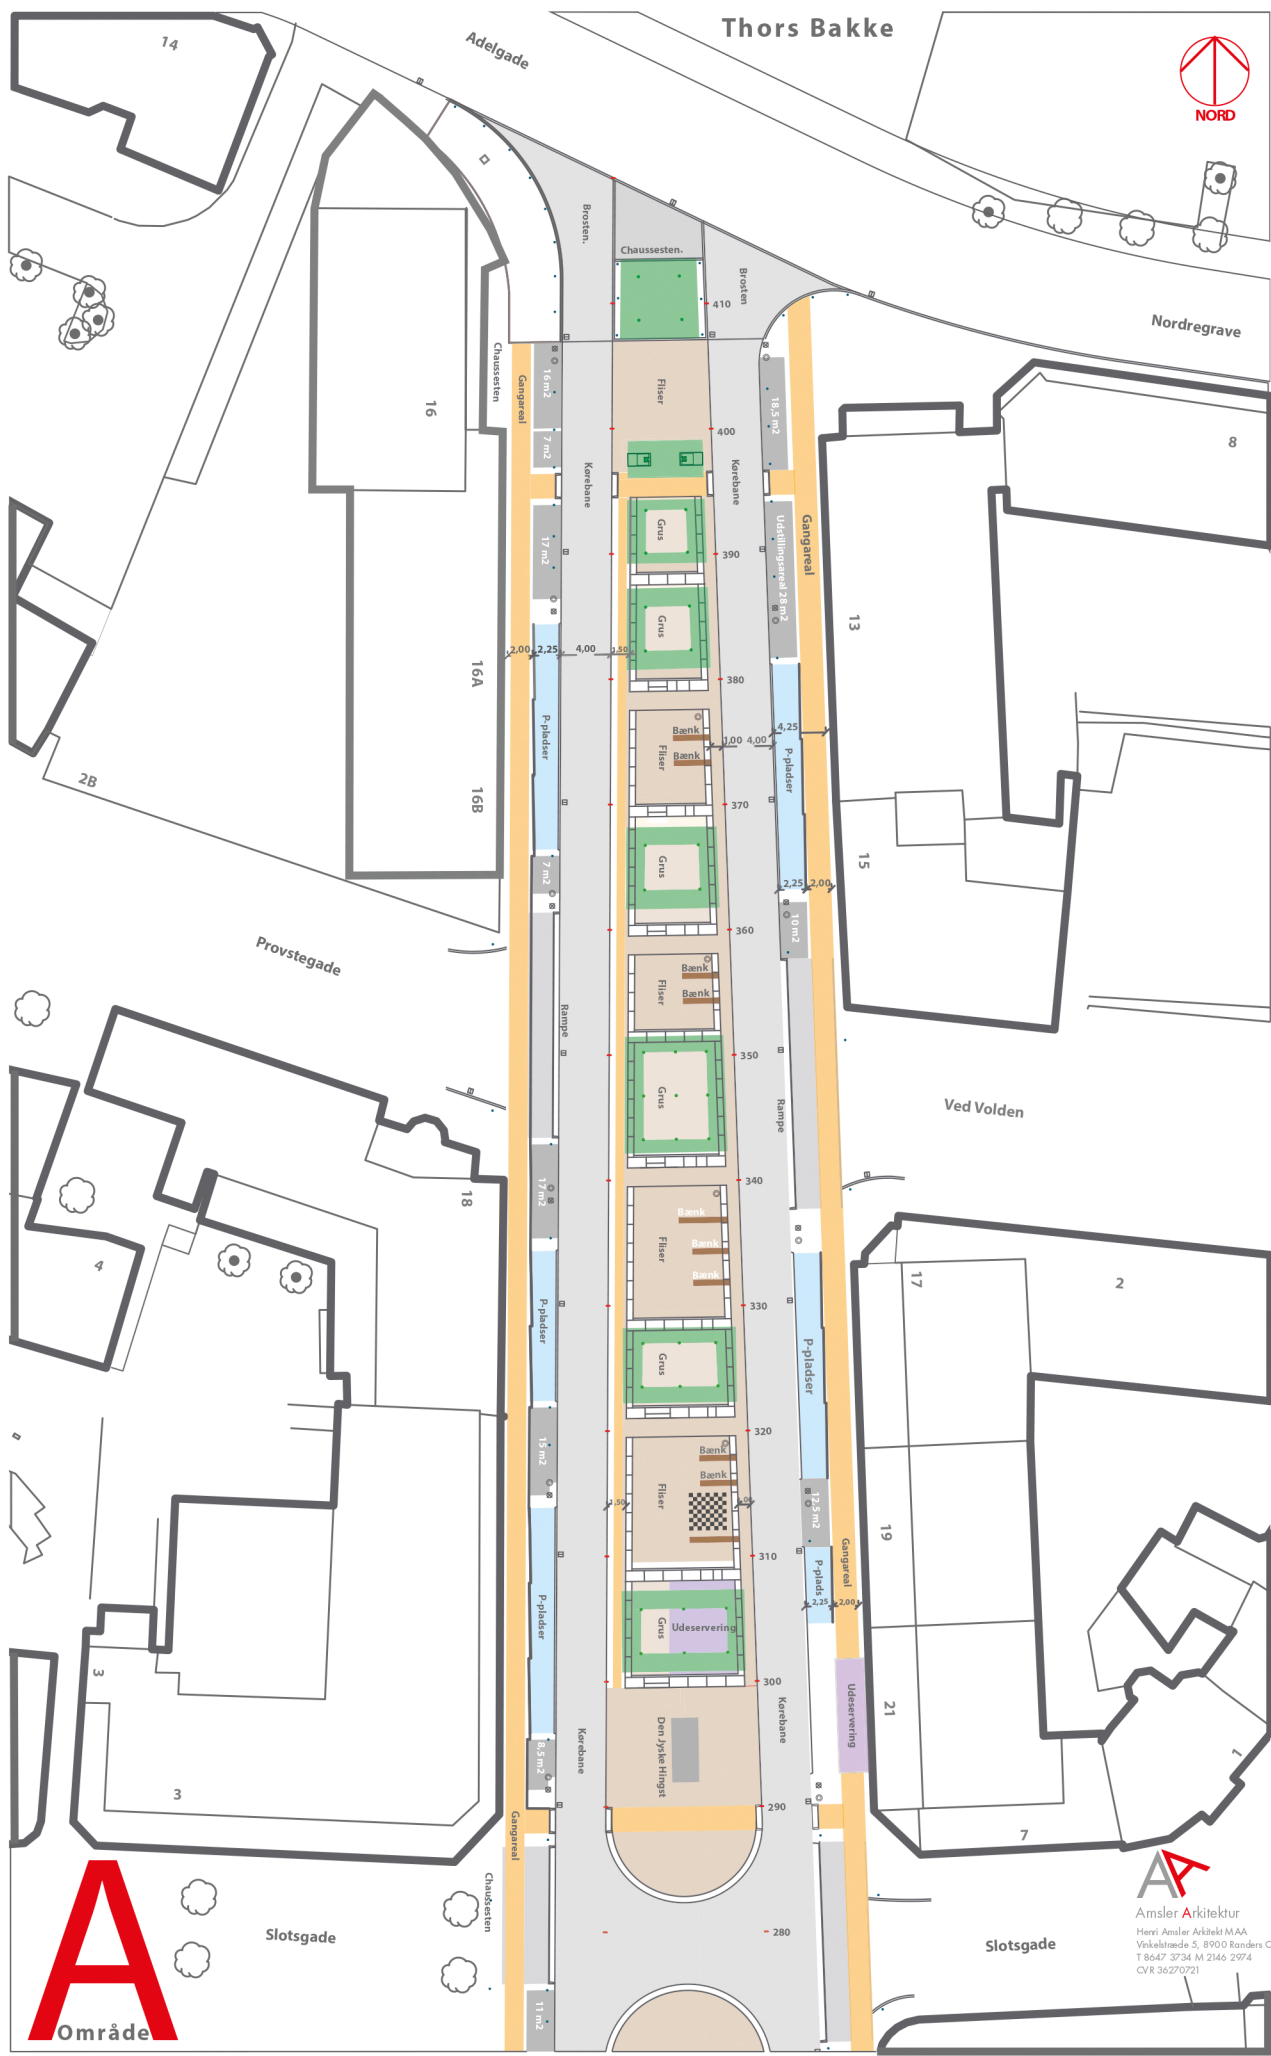

Amsler Arkitektur
Henri Amsler Arkitekt MAA
Vinkelstræde 5, 8900 Randers C
T 8647 3734 M 2146 2974
CVR 36270721